


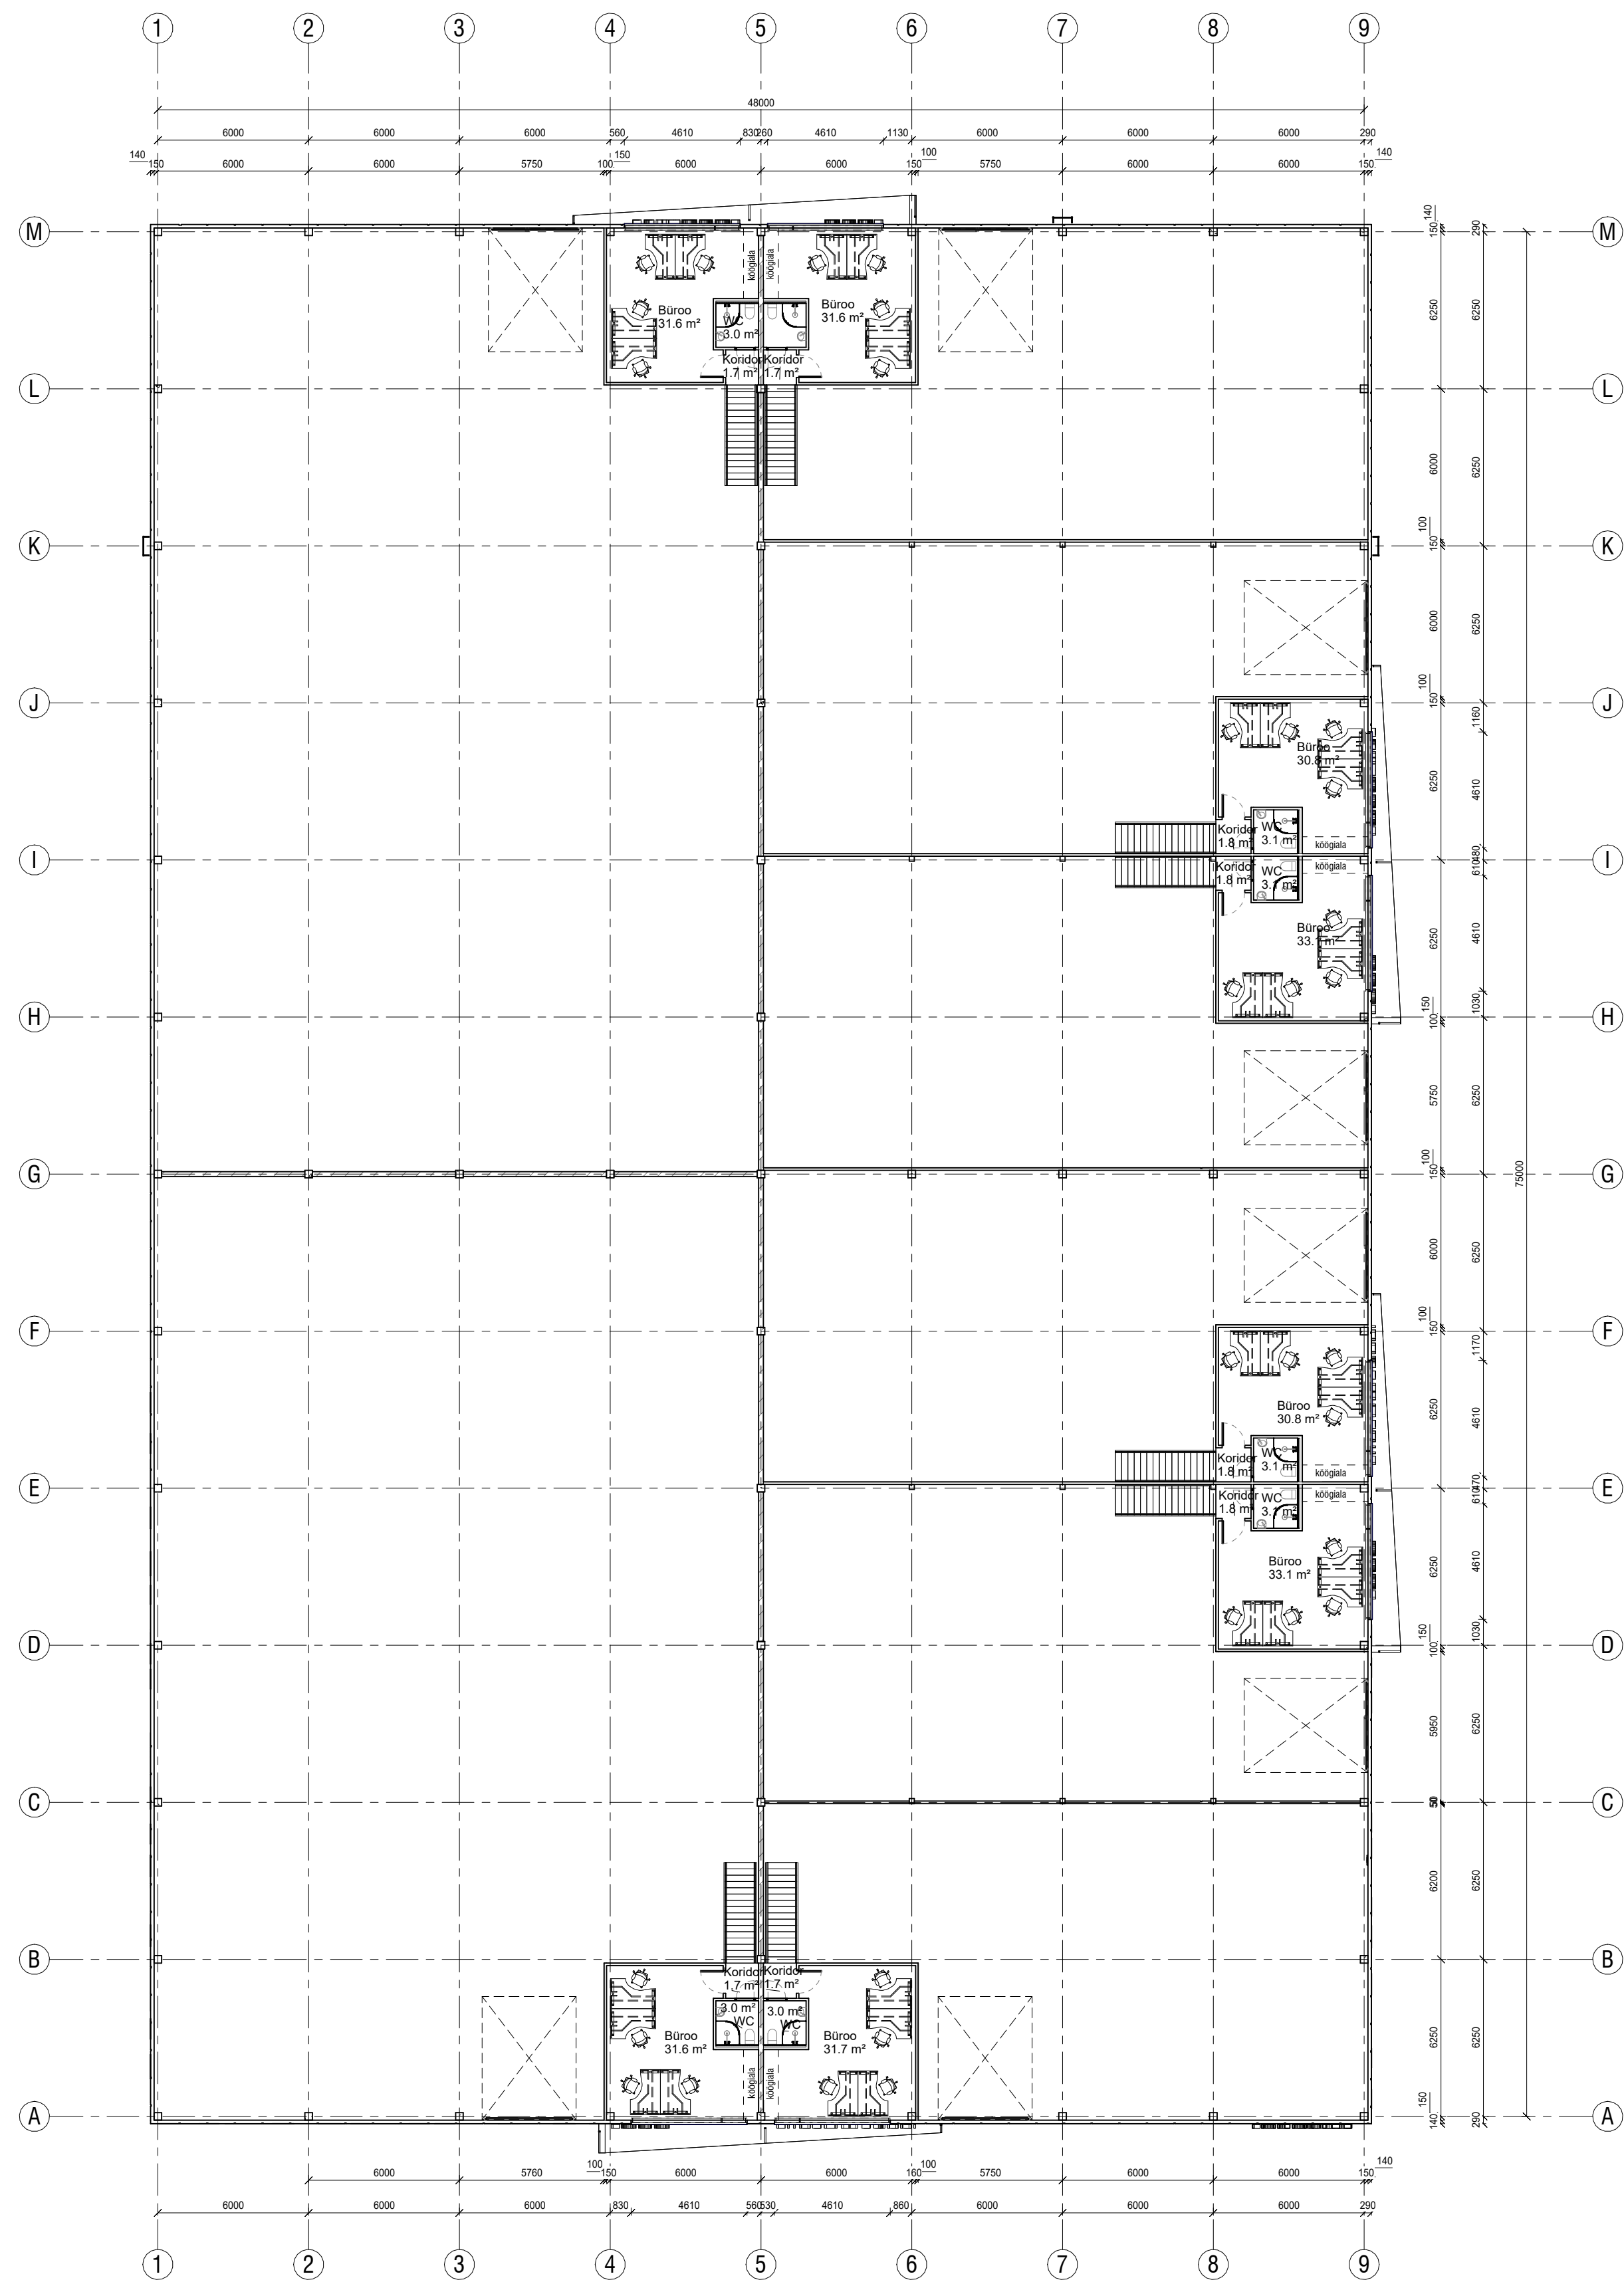

2.KORRUSE EKSPLIKATSIOON		
Ruumi nr	Ruumi nimetus	Pindala
201	Büroo	31.6 m²
202	WC	3.0 m²
203	Koridor	1.7 m²
204	Büroo	31.6 m²
205	Koridor	1.7 m²
206	Koridor	1.7 m²
207	Büroo	30.8 m²
208	WC	3.1 m²
209	Koridor	1.8 m²
210	Büroo	33.1 m²
211	WC	3.1 m²
212	Koridor	1.8 m²
213	Büroo	30.8 m²
214	WC	3.1 m²
215	Koridor	1.8 m²
216	Büroo	33.1 m²
217	WC	3.1 m²
218	Koridor	1.8 m²
219	Büroo	31.7 m²
220	WC	3.0 m²
221	Koridor	1.7 m²
222	Büroo	31.6 m²
223	WC	3.0 m²
224	Koridor	1.7 m²
		289.7 m²